

FREE



mammoth

DENTAL SUPPLIES

0330 332 0645

info@mammothdental.co.uk

@mammothdental

DESIGN & CONSULTATION

NEED HELP & ADVICE TO ENSURE YOUR PRACTICE MEETS LATEST REQUIREMENTS OR LOOKING TO SETUP A NEW SQUAT PRACTICE

WE OFFER **FREE** EXPERT ADVICE & DESIGN TO CREATE A BESPOKE SOLUTION TO BEST MEET YOUR NEEDS & REQUIREMENTS


We have extensive knowledge and offer a range of equipment and cabinetry to cover every aspect of your dental operations and offer a single point of call for the project to ensure everything runs smoothly from start to finish

Example Designs for:-

NEW SQUAT SETUP
78 SQ/MTR - 840 SQ/FT

CLIENT REQUIREMENTS


3 SURGERY SETUP, DECONTAMINATION ROOM, RECEPTION, WAITING AREA, STAFF ROOM, OPG & PLANT ROOM

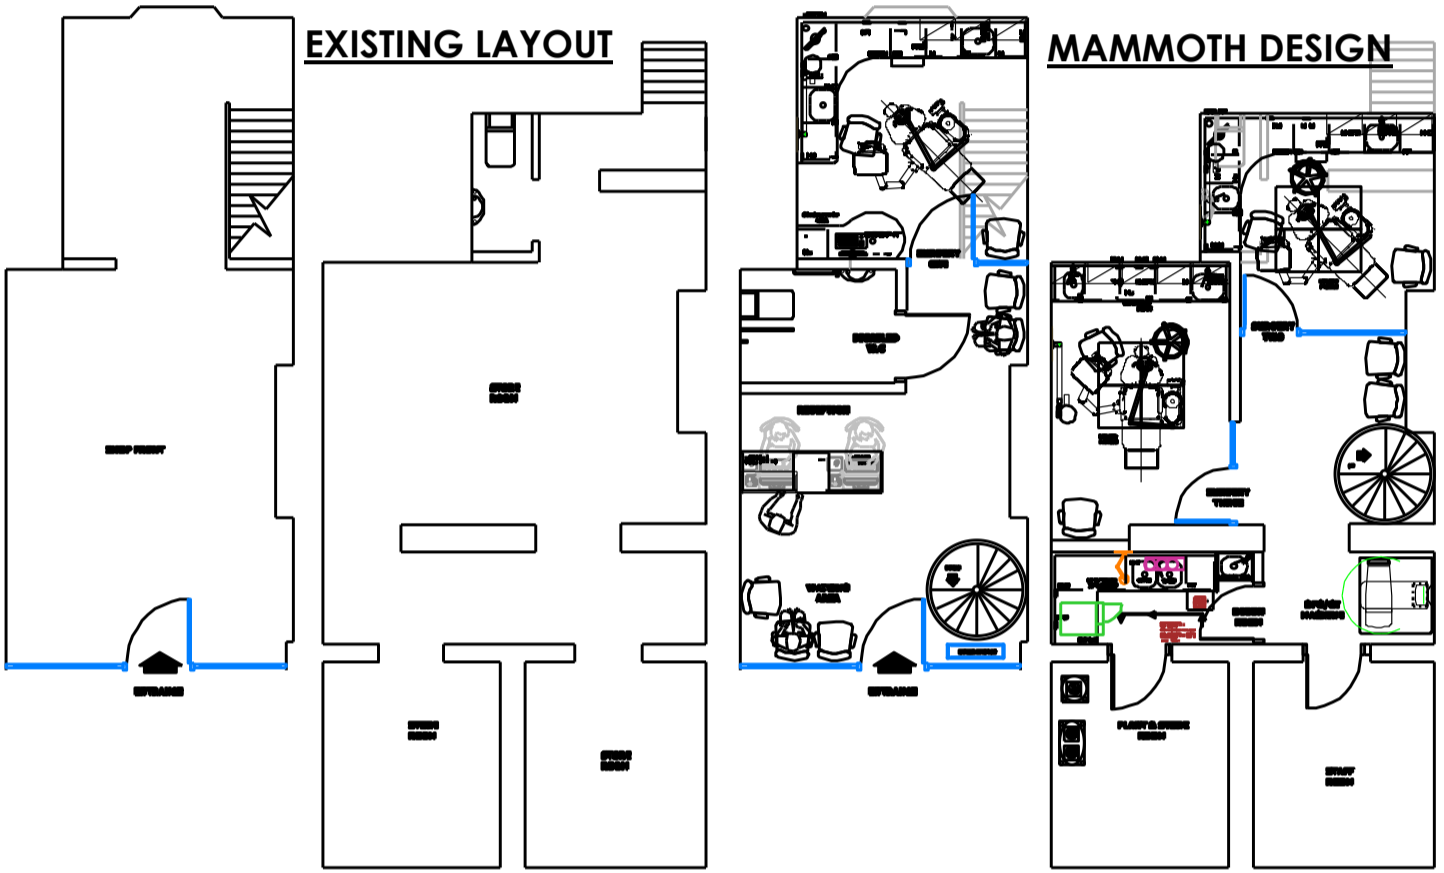

PRACTICE EXPANSION
64 SQ/MTR - 690 SQ/FT

CLIENT REQUIREMENTS


ADD TWO SURGERIES TO SECOND FLOOR OF EXISTING BUILDING TO INCLUDE DECONTAMINATION ROOM, WAITING AREA, STAFF ROOM & OPG

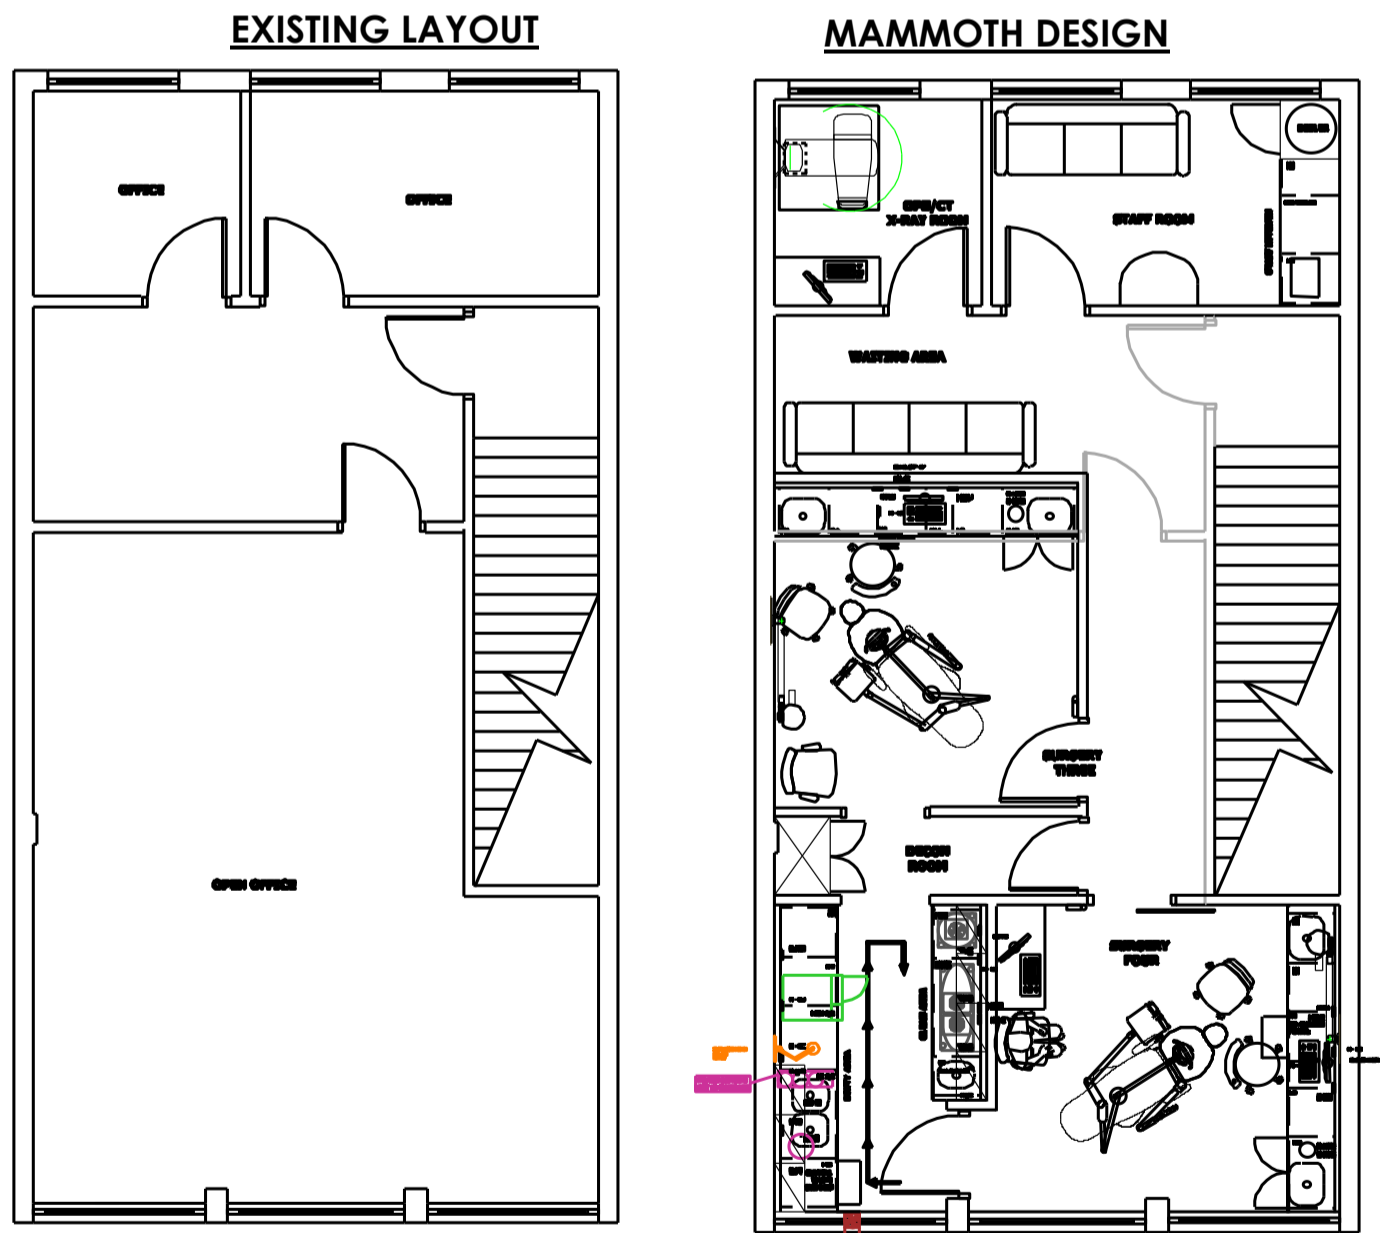

PRACTICE REFURBISHMENT
72 SQ/MTR - 775 SQ/FT

CLIENT REQUIREMENTS

MAXIMISE RETURN ON BUILDING BY RELOCATING FIRST FLOOR SURGERY, OPG & DECON ROOM TO GROUND FLOOR AND CREATE FLAT ON FIRST FLOOR

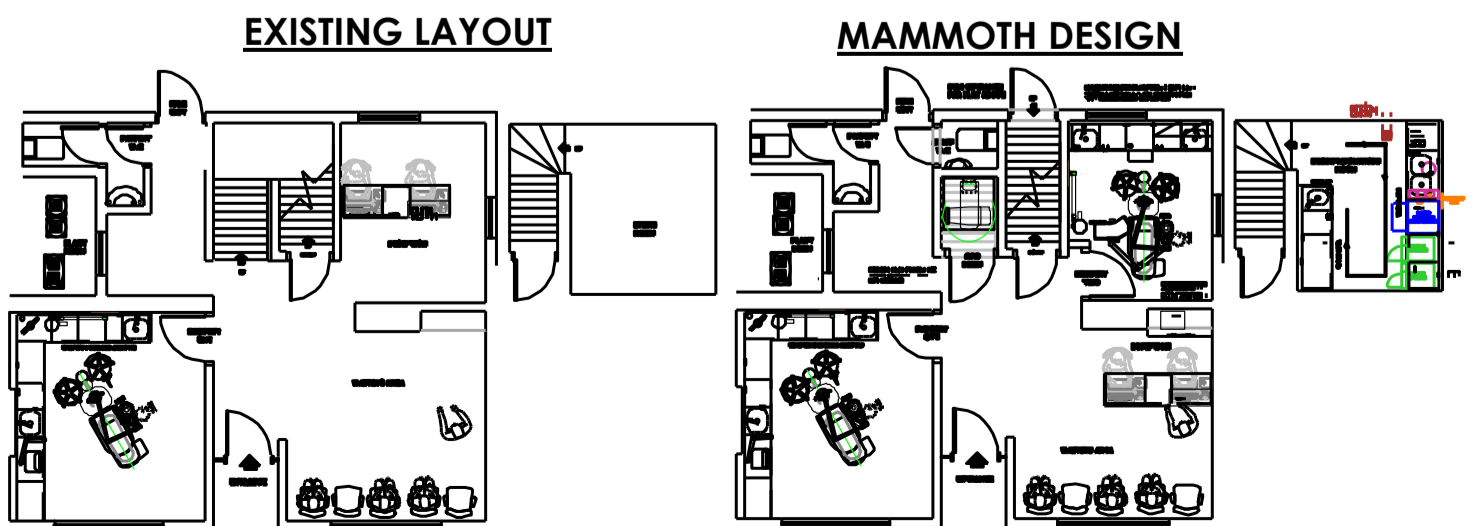

* MAY INCUR FEE TO COVER TRAVELLING COSTS DEPENDING ON LOCATION OF SITE/PRACTICE

www.mammothdental.co.uk